



Guideline: Permissible installation across Recess using FSMP Ridge as wall-Plate - for Lean-To Canopy

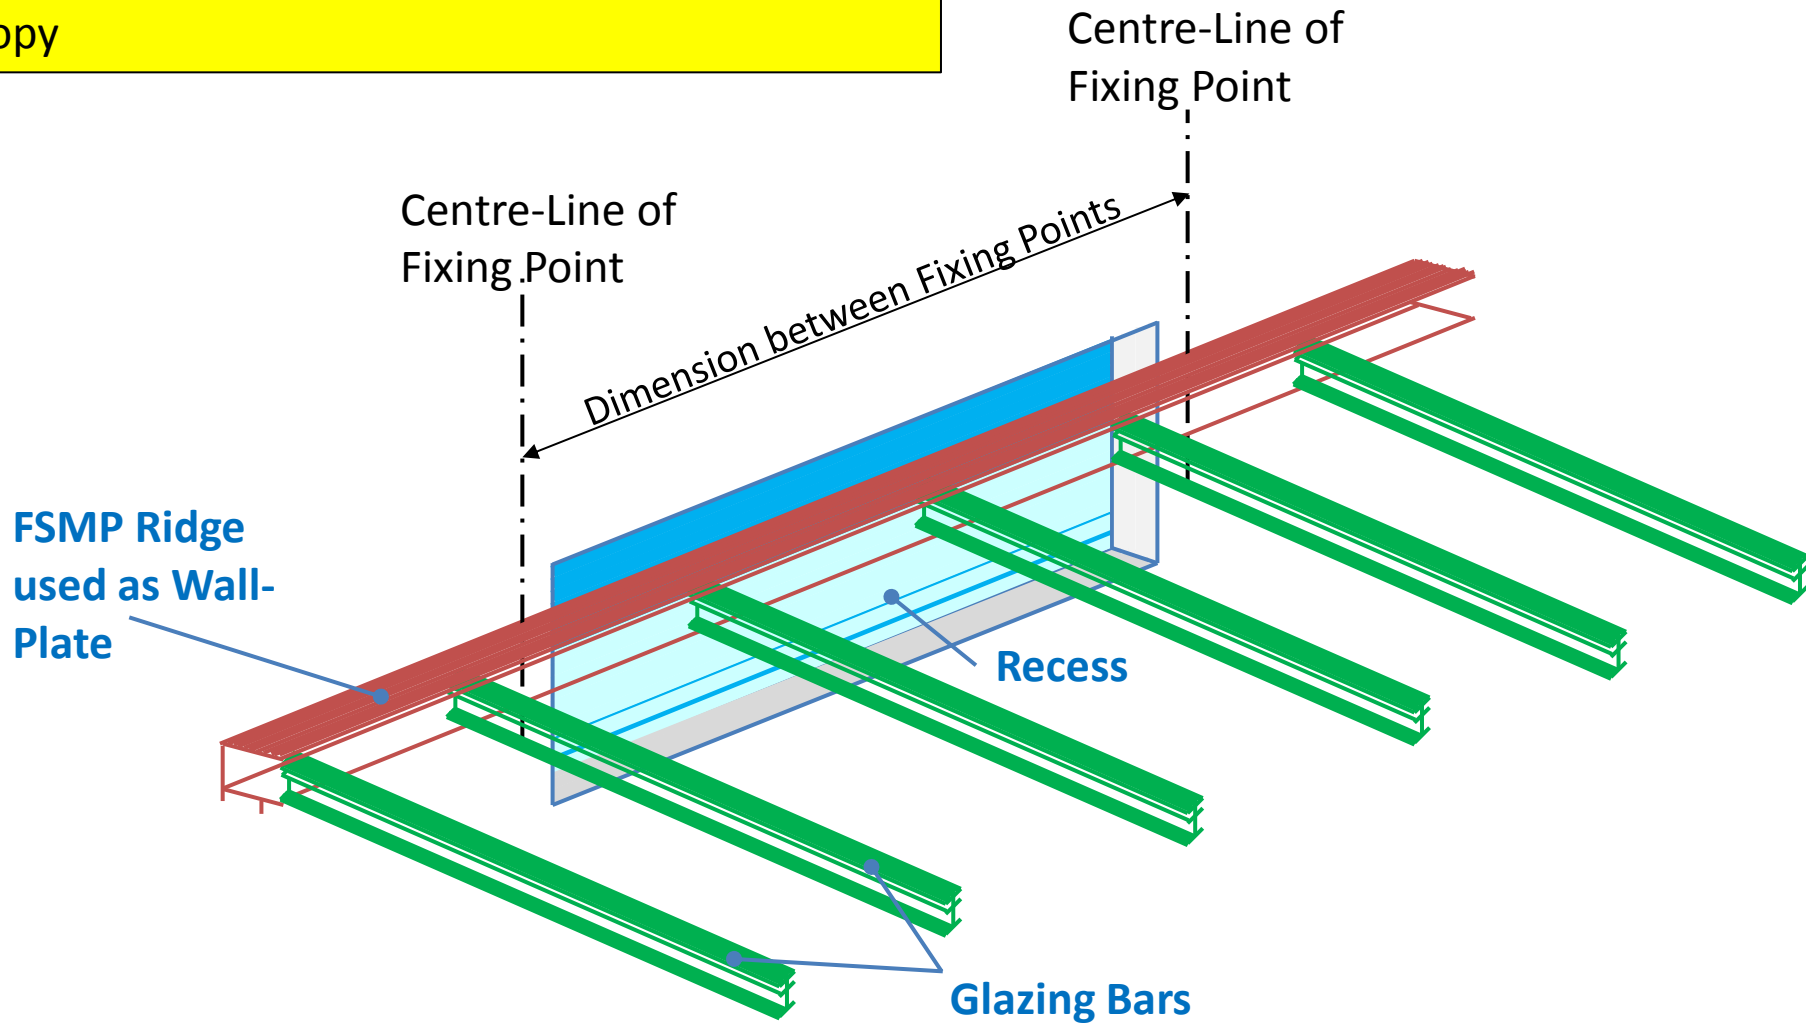

Maximum dimension between fixing points:


For Lean-To Canopies with Projection upto 3.0m:	2.5m
For Lean-To Canopies with projections greater than 3.0m up to 4.5m:	2.0m

Guideline: Permissible installation beyond substrate using FSMP Ridge (as wall-Plate) supported by post - for Lean-To Canopy

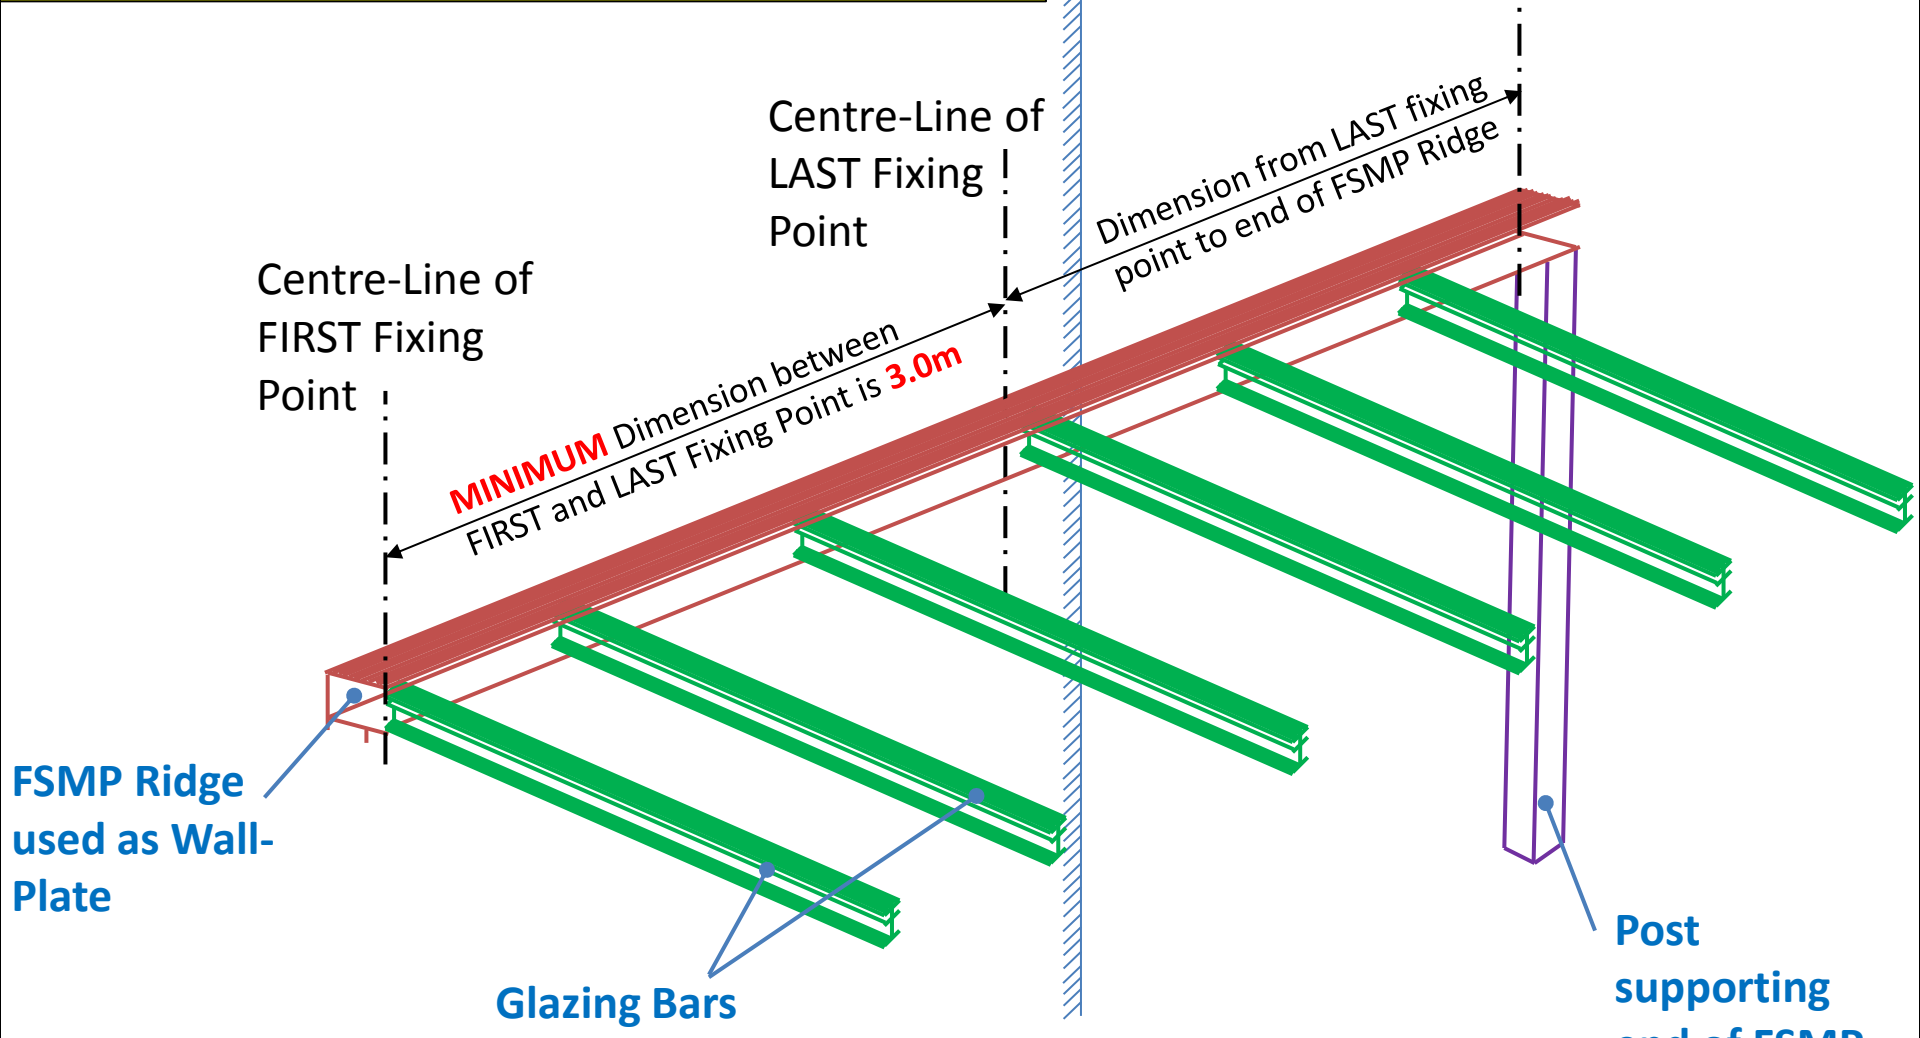

Maximum dimension from LAST fixing point to end of FSMP Ridge:
For Lean-To Canopies with Projection up to 4.5m: 3.0m

Guideline: Permissible installation beyond substrate using FSMP Ridge (as wall-Plate) **NOT SUPPORTED** - for Lean-To Canopy

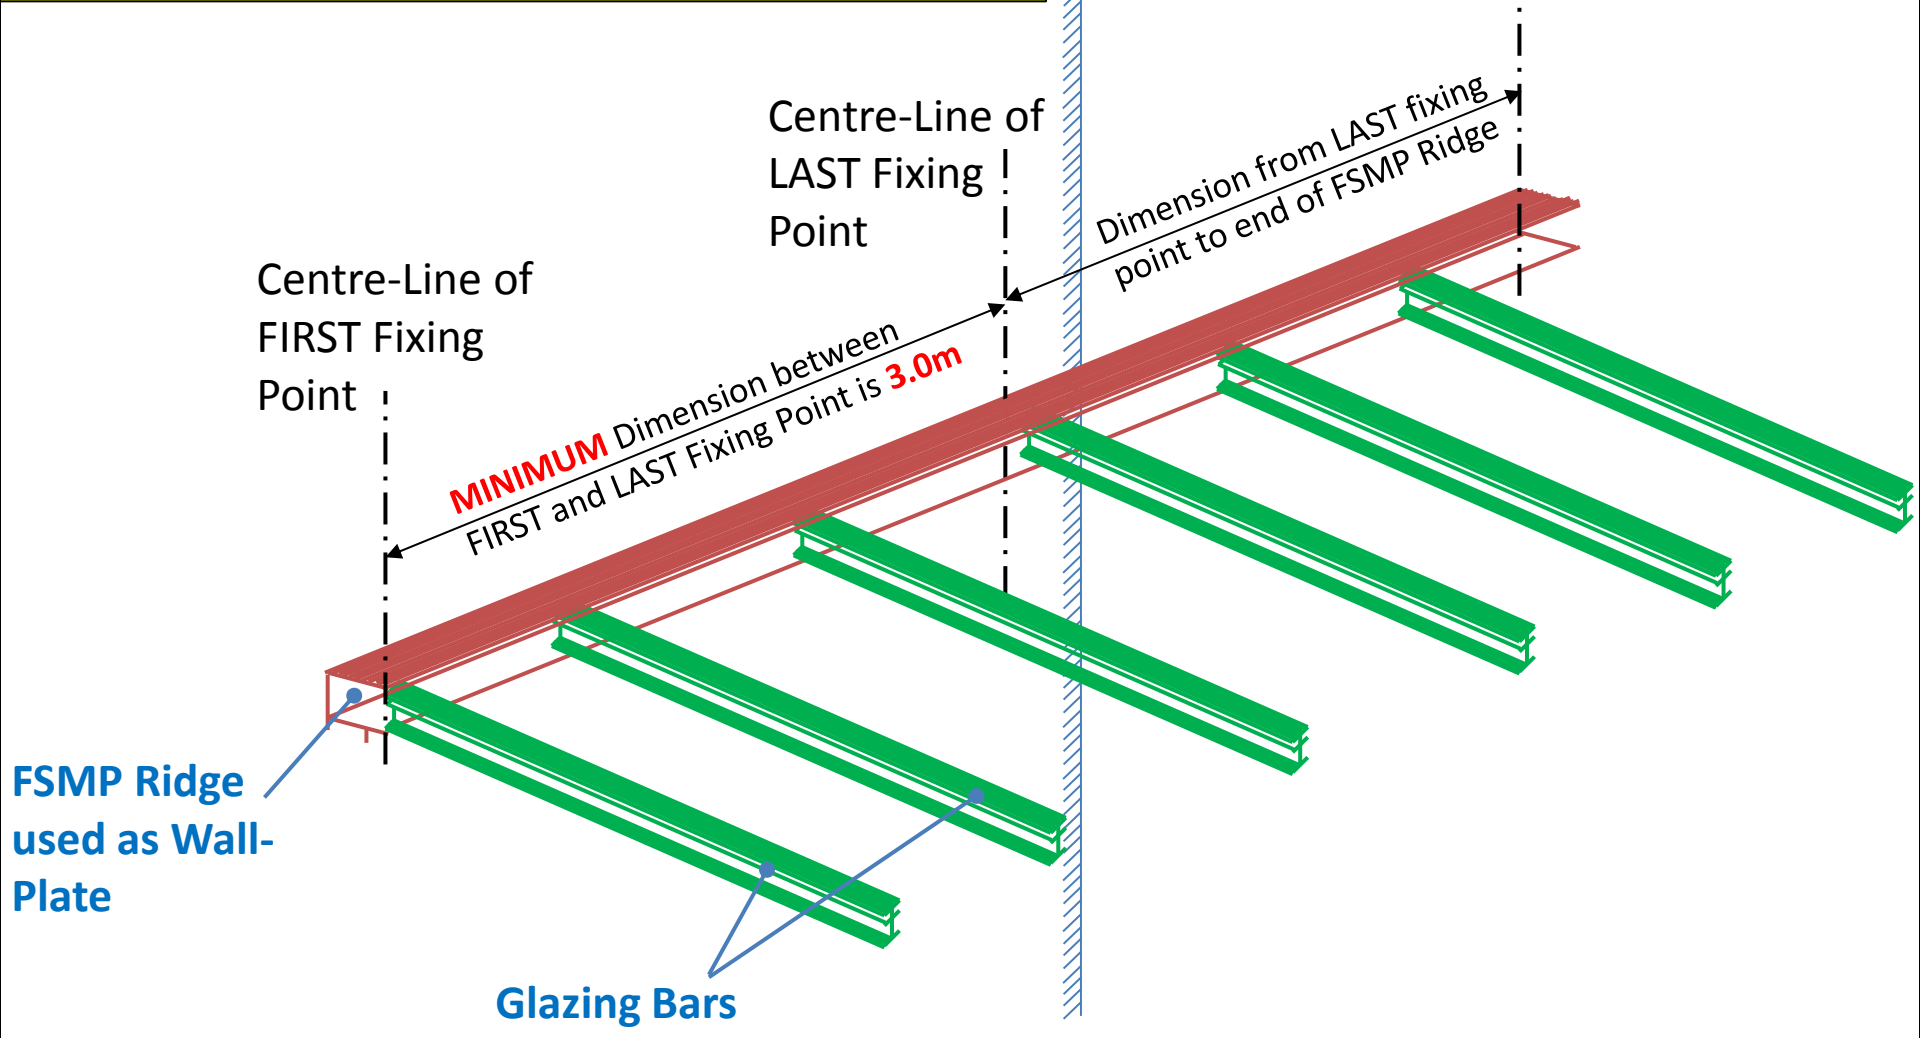

Maximum dimension from LAST fixing point to end of FSMP Ridge:
For Lean-To Canopies with Projection up to 4.5m: 1.0m